


IMPORTANT

THE SIPHON TANK MUST BE SET LEVEL ON UNDISTURBED SOIL – FILL SIPHON TRAP WITH WATER PRIOR TO OPERATIONS

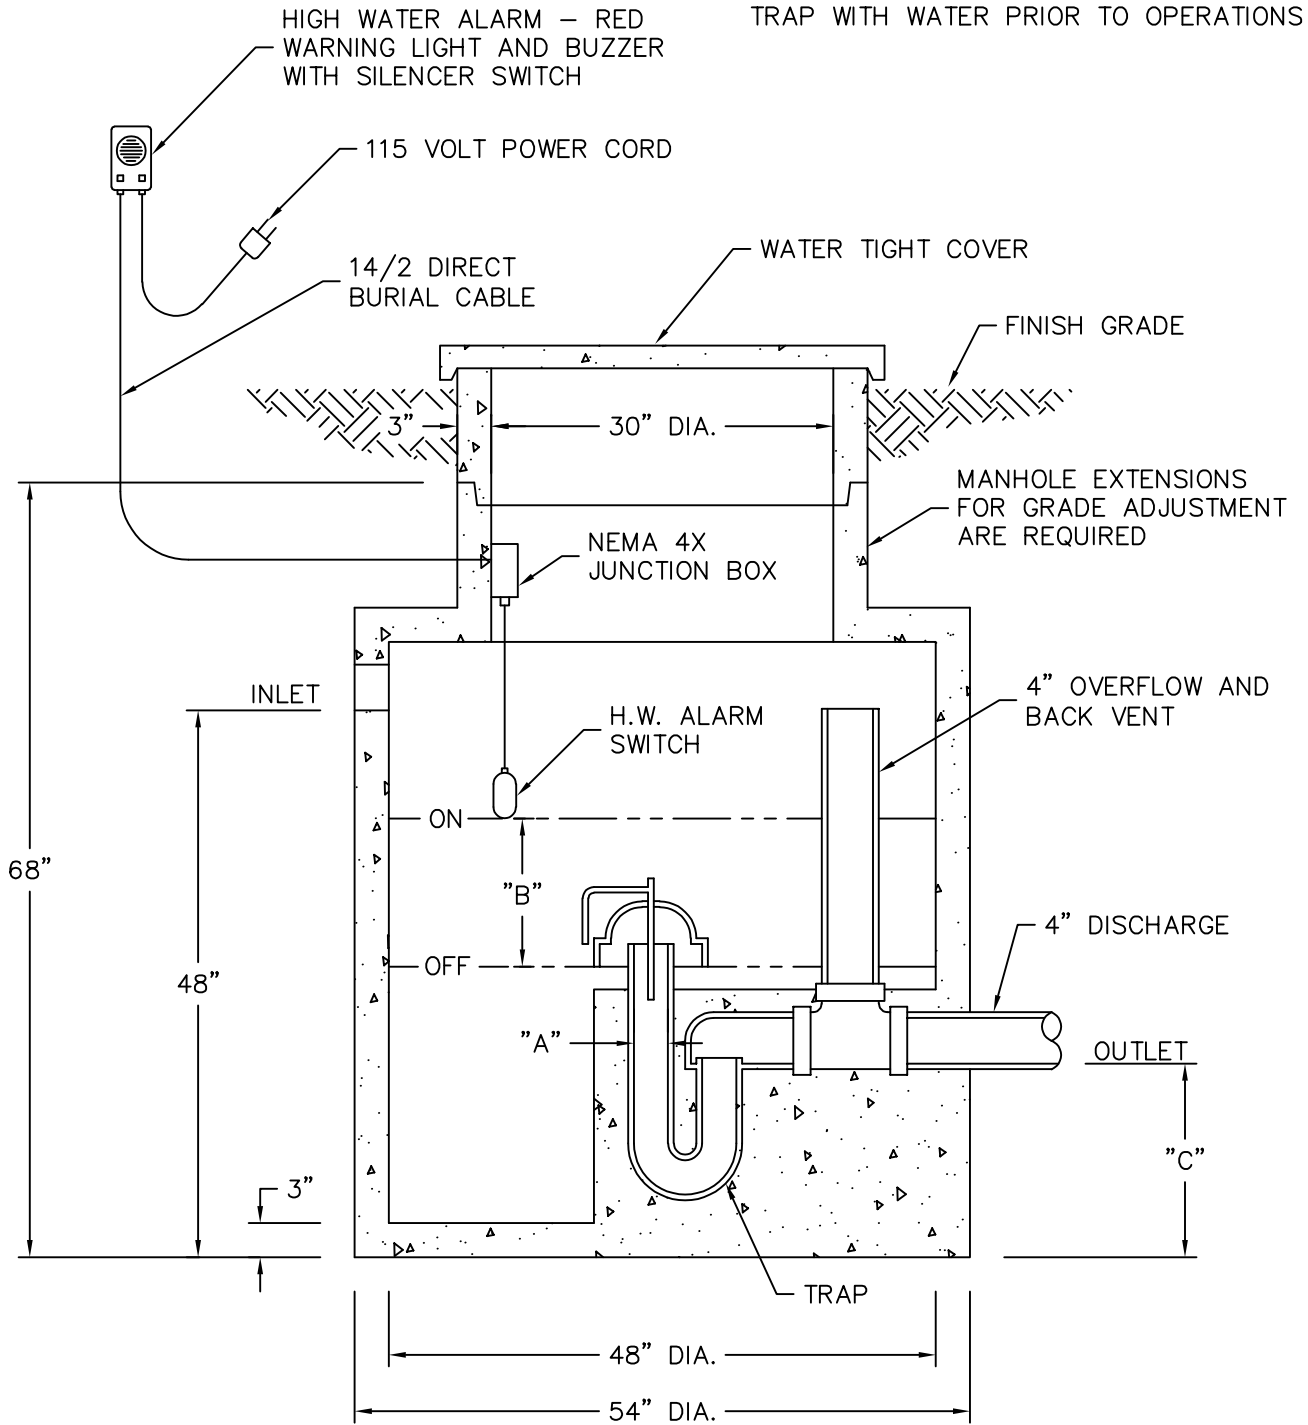

| "A" | "B" | "C" | DOSE |
|-----|-----|-----|----------|
| 3" | 13" | 15" | 100 GAL. |
| 4" | 17" | 18" | 130 GAL. |

MONARCH PRECAST CONCRETE

425 NORTH DAUPHIN STREET
WWW.MONARCHPRECAST.COM

ALLENTOWN, PA. 18109

PHONE (610) 435-6746
FAX (610) 437-7133

300 GAL SIPHON TANK