


IMPORTANT

THE SIPHON TANK MUST BE SET LEVEL ON UNDISTURBED SOIL – FILL SIPHON TRAP WITH WATER PRIOR TO OPERATIONS

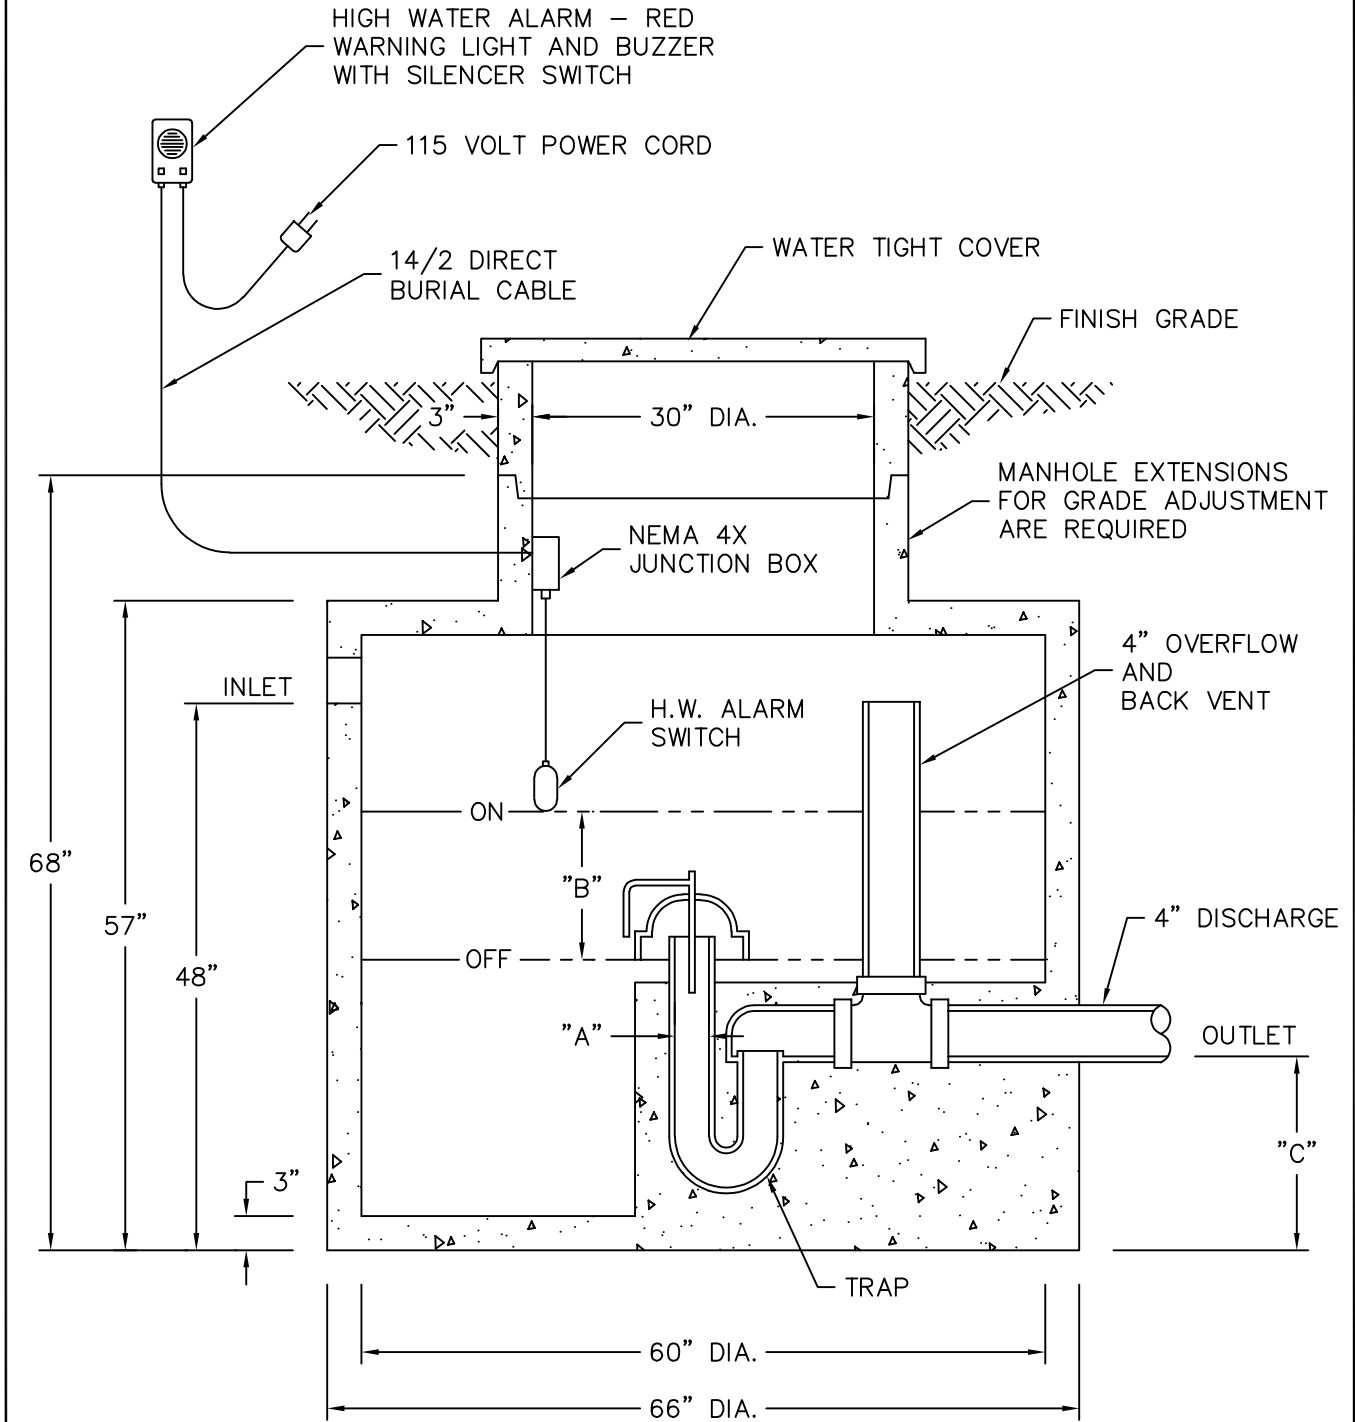

"A"	"B"	"C"	DOSE
3"	13"	15"	155 GAL.
4"	17"	18"	205 GAL.

MONARCH PRECAST CONCRETE

425 NORTH DAUPHIN STREET
WWW.MONARCHPRECAST.COM

ALLENTOWN, PA. 18109

PHONE (610) 435-6746
FAX (610) 437-7133

500 GAL SIPHON TANK