


3" HIGH 'M' ALTERNATE STRUCTURAL
STEEL FRAME AND BICYCLE SAFE GRATE

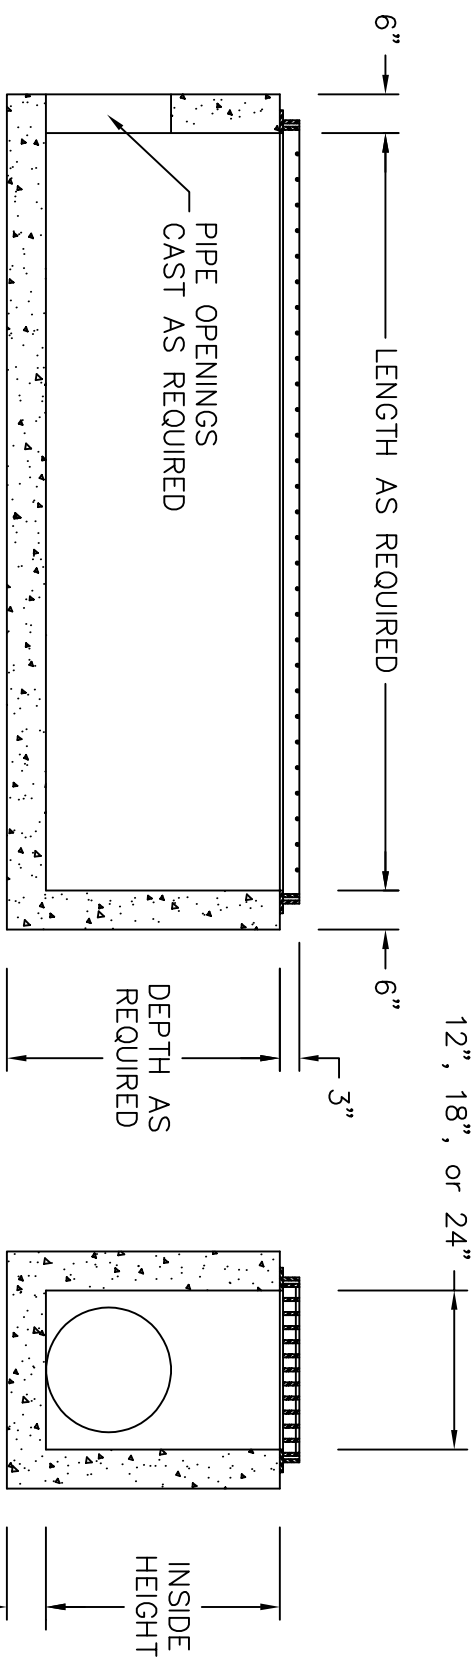

LENGTH AS REQUIRED

12", 18", or 24"

PIPE OPENINGS
CAST AS REQUIRED

DEPTH AS
REQUIRED

INSIDE
HEIGHT

THICKNESS

SECTION "A-A"

SECTION "B-B"

CUSTOM TRENCH DRAIN

MONARCH PRECAST CONCRETE

425 NORTH DAUPHIN STREET ALLENTOWN, PA. 18109
WWW.MONARCHPRECAST.COM
PHONE (610) 435-6746 FAX (610) 437-7133